

**LONDON BOROUGH OF CAMDEN
TOWN AND COUNTRY PLANNING ACT 1990
SECTION 247
GREATER LONDON AUTHORITY ACT 1999**

**THE STOPPING UP OF HIGHWAYS
(LONDON BOROUGH OF CAMDEN) (NUMBER 1) ORDER 2021
MADE: 25th May 2022**

BIDBOROUGH STREET: PART OF FOOTWAY AT THE REAR OF CAMDEN TOWN HALL

The London Borough of Camden makes this order in the exercise of its powers under Section 247 of the Town and Country Planning Act 1990 as amended by Section 270 and Schedule 22 of the Greater London Authority Act 1999 and of all other enabling powers: -

The London Borough of Camden authorises the stopping up of the areas of highway described in the First Schedule to this Order and shown on the attached drawing solely in order to enable the development described in the Second Schedule to this Order, to be carried out in accordance with the planning permission, granted under Part III of the Town & Country Planning Act 1990, by the London Borough of Camden on the 2 December 2019 under reference 2019/2238/P as amended by applications 2020/1990/P and 2020/3862/P, for the works described in the Second Schedule to this Order.

1. This Order shall come into force on 2nd June 2022 and may be cited as the Stopping Up of Highways (London Borough of Camden) (Number 1) Order 2021.

THE COMMON SEAL OF THE MAYOR)
AND BURGESSES OF THE LONDON)
BOROUGH OF CAMDEN was hereunto)
Affixed by Order:-)



J. E. Reems

.....
Authorised Signatory

THE FIRST SCHEDULE

Areas of highway to be Stopped Up

- Bidborough Street: An area of 50.94 sq. metres of the footway at the rear of Camden Town Hall as shown diagonally hatched on drawing number 0239-DWG-002/01.

THE SECOND SCHEDULE

The Location

Camden Town Hall, Judd Street WC1H 9JE.

The Development

Part change of use of the Camden Town Hall from Sui Generis at (part) basement, second and third floors to office use (B1), and the change of use of the Camden Centre from Sui Generis (Town Hall) to events use (comprising D2). Retention of Sui Generis (Town Hall) uses at ground, first floor and part basement. External physical works to include the demolition of the 3rd floor conservatory and replacement infill pavilion, demolition of 1960s Euston Road entrance, covering over three lightwells at roof level, opening up for two new doorways on Bidborough Street and two new doorways on Tonbridge Walk, works to the Judd Street entrance, refurbishment of windows, cleaning and facade repairs, new roof plant, public realm improvements, new on street loading bay and other associated works.



CONSULTANT

Tyréns UK
White Collar Factory
1 Old Street Yard
London EC1Y 8AF
020 7250 7666
www.tyrens-uk.com

PROJECT

Camden Town Hall

DATE DRAWN CH'KD APP'RD

11-08-2020 NB AH JR

NOTES

1. All dimensions are in metres unless stated otherwise.
2. Do not scale from this drawing.
3. Drawing to be read in conjunction with email.

DRAWING TITLE

Stopping Up Order

DRAWING SCALE

1:500 @ A4


DRAWING NO.

0239-DWG-001

REV.

03

REV	DATE	DESCRIPTION	BY	CH'KD
03	25-11-2020	Kerbline amended	NB	AH
02	03-09-2020	Drawing changed from A3 to A4	NB	AH

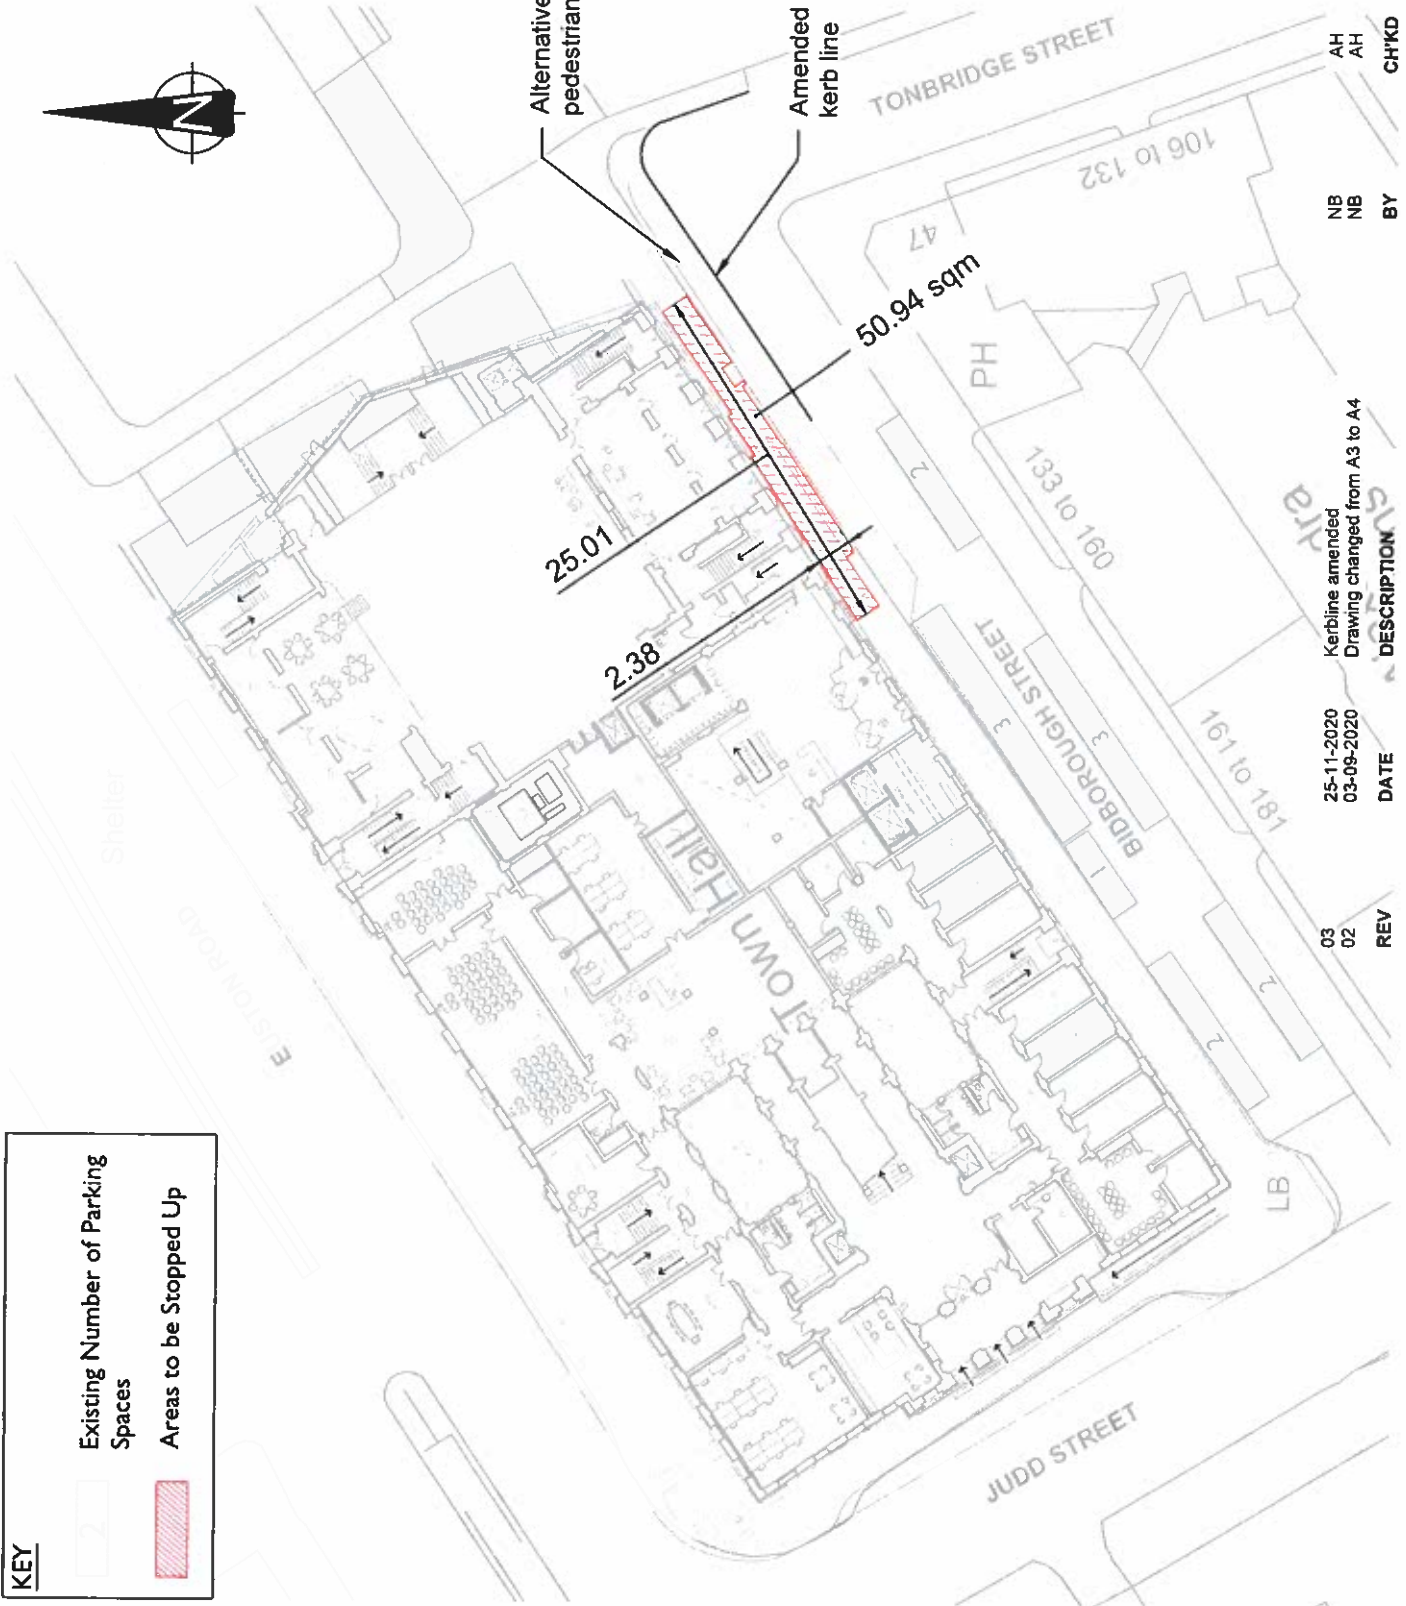

KEY

- Existing Number of Parking Spaces
- Areas to be Stopped Up

