



MAP 1 of 4 - TORRINGTON PLACE TO TAVISTOCK PLACE LOCATION AND EFFECT OF PROPOSED TRAFFIC ORDER

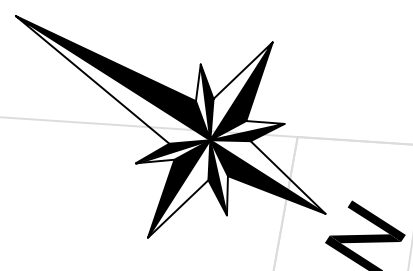


Legend:


- No waiting or loading at any time
- Double yellow line (no waiting at any time)
- Single yellow line (no waiting during restricted period)
- Orca
- Loading bay
- Taxi rank

- No right turn except for cyclists
- No left turn except for cyclists
- Direction of travel

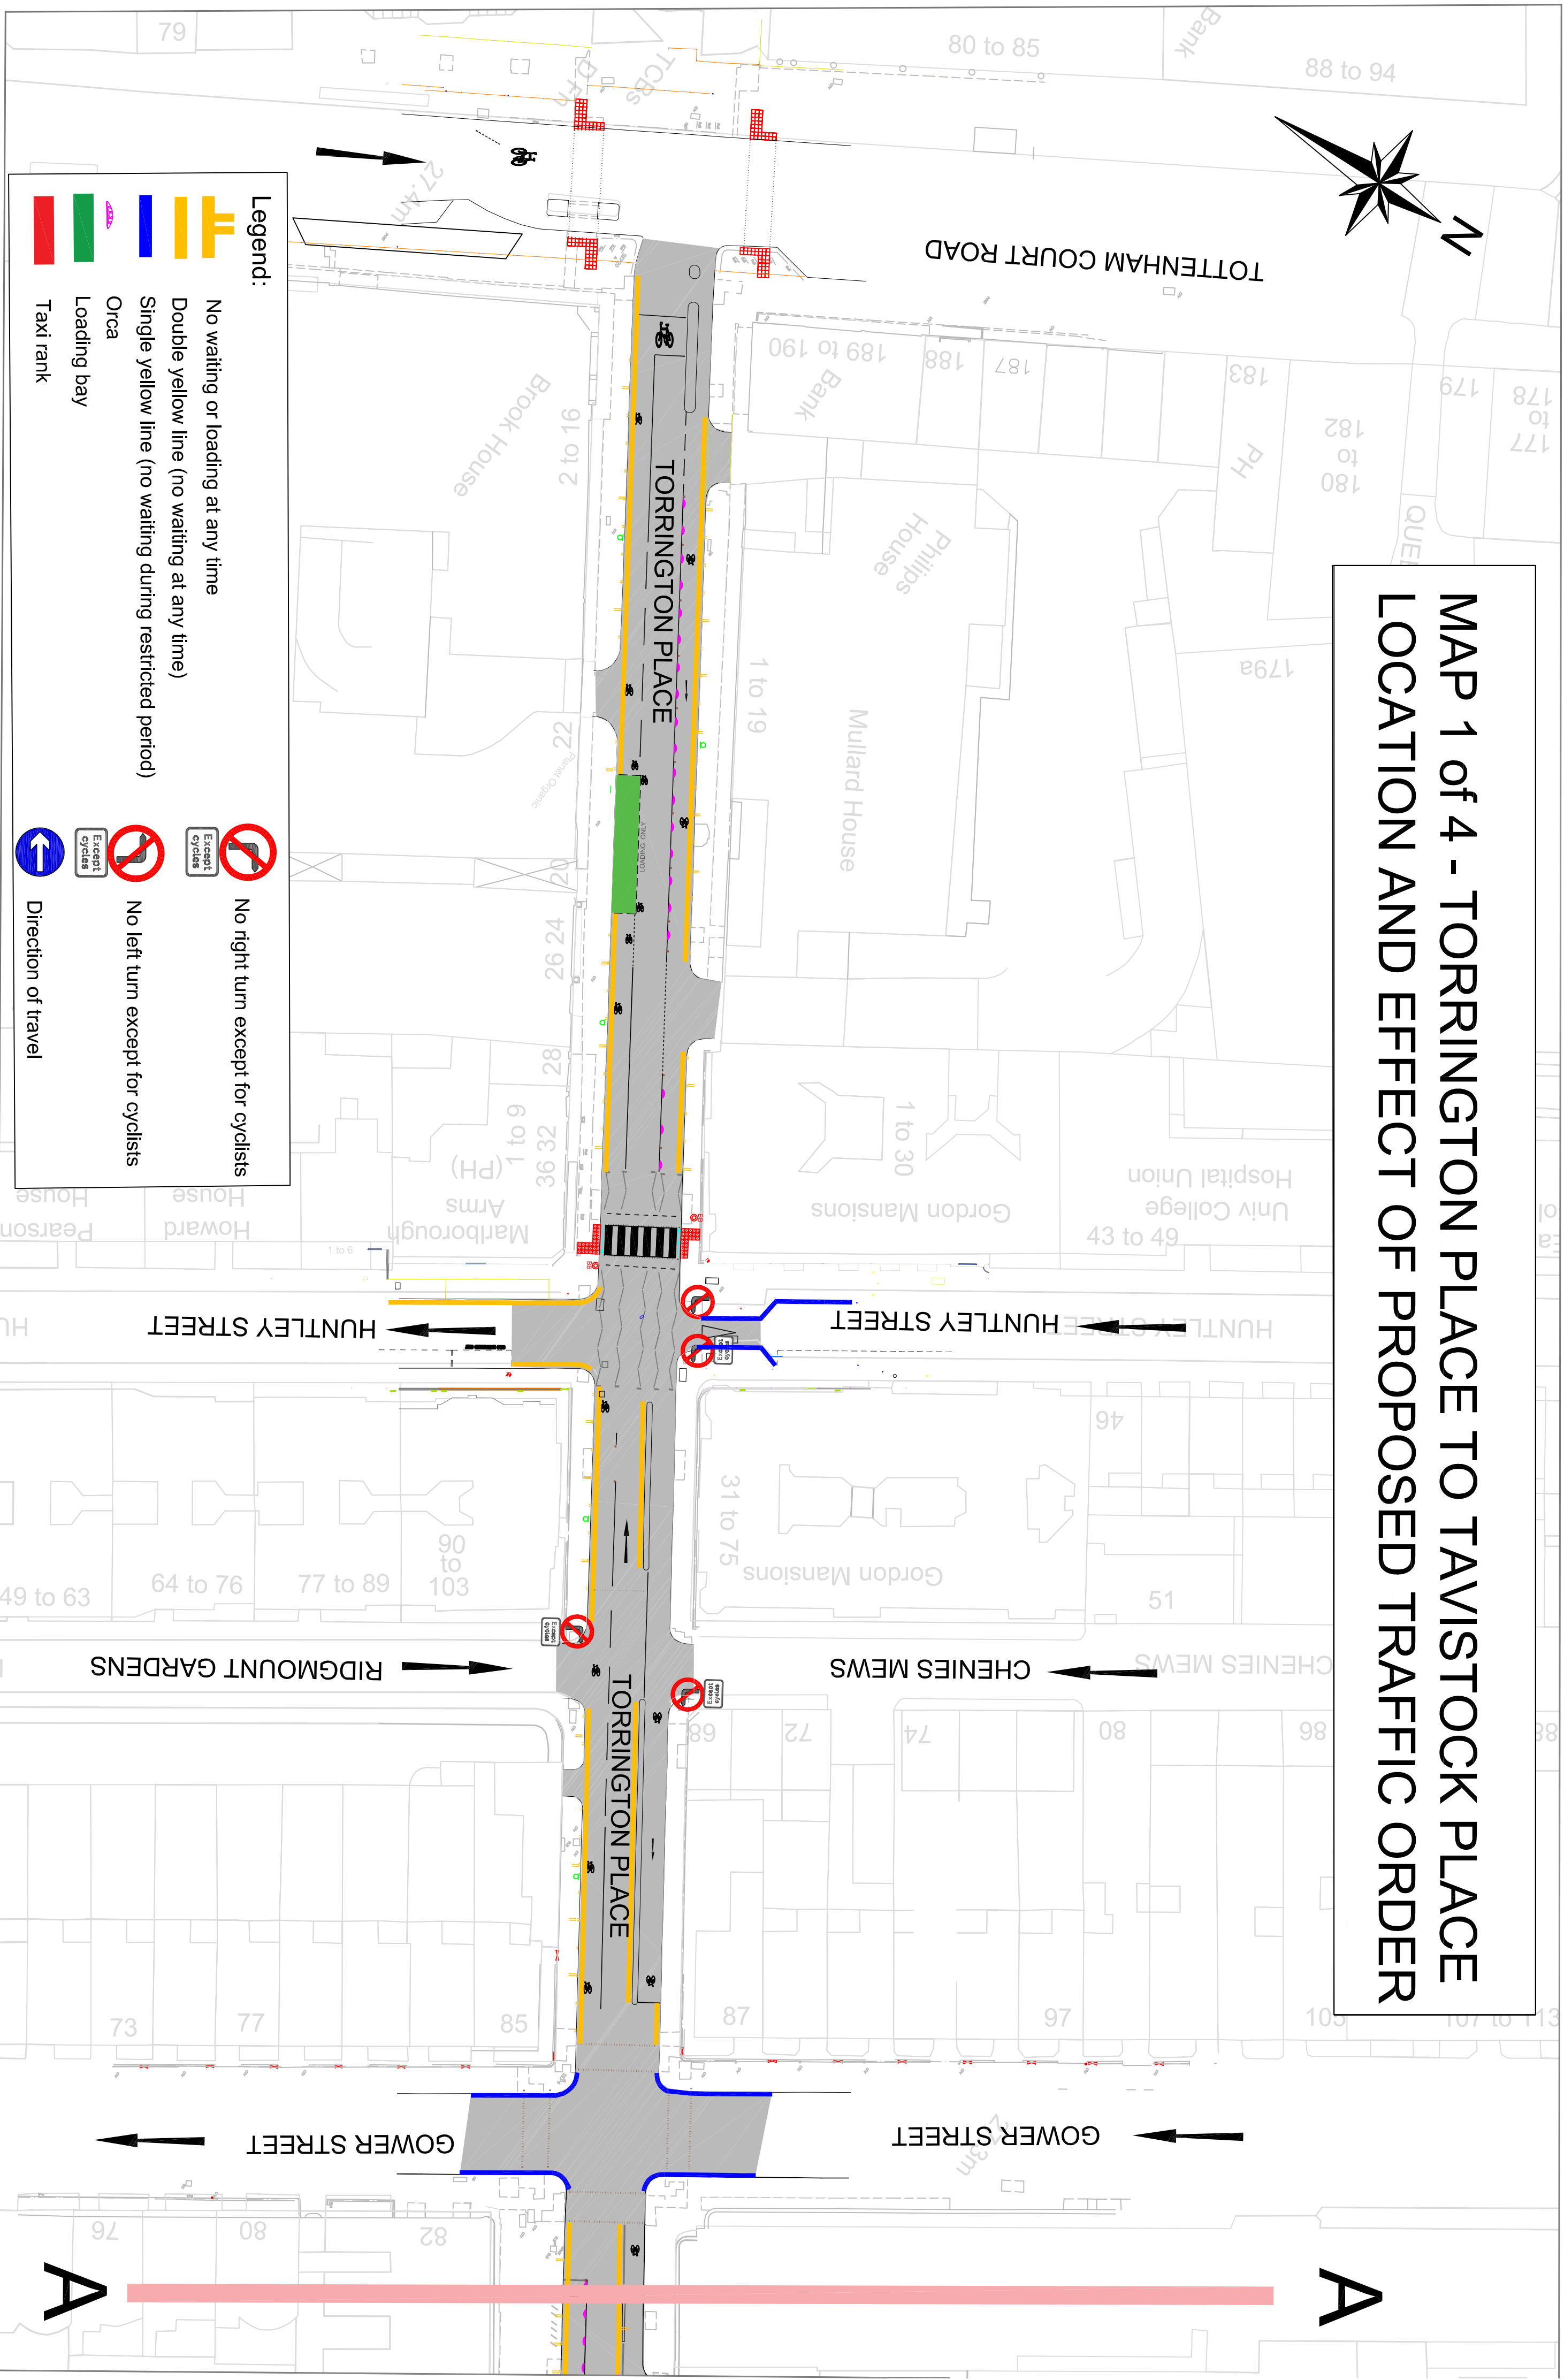

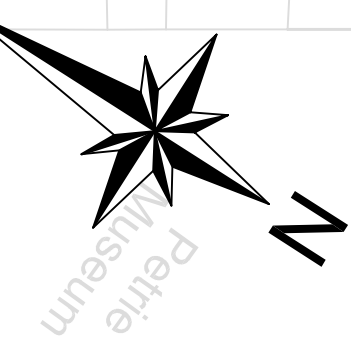

MAP 2 of 4 - TORRINGTON PLACE TO TAVISTOCK PLACE LOCATION AND EFFECT OF PROPOSED TRAFFIC ORDER

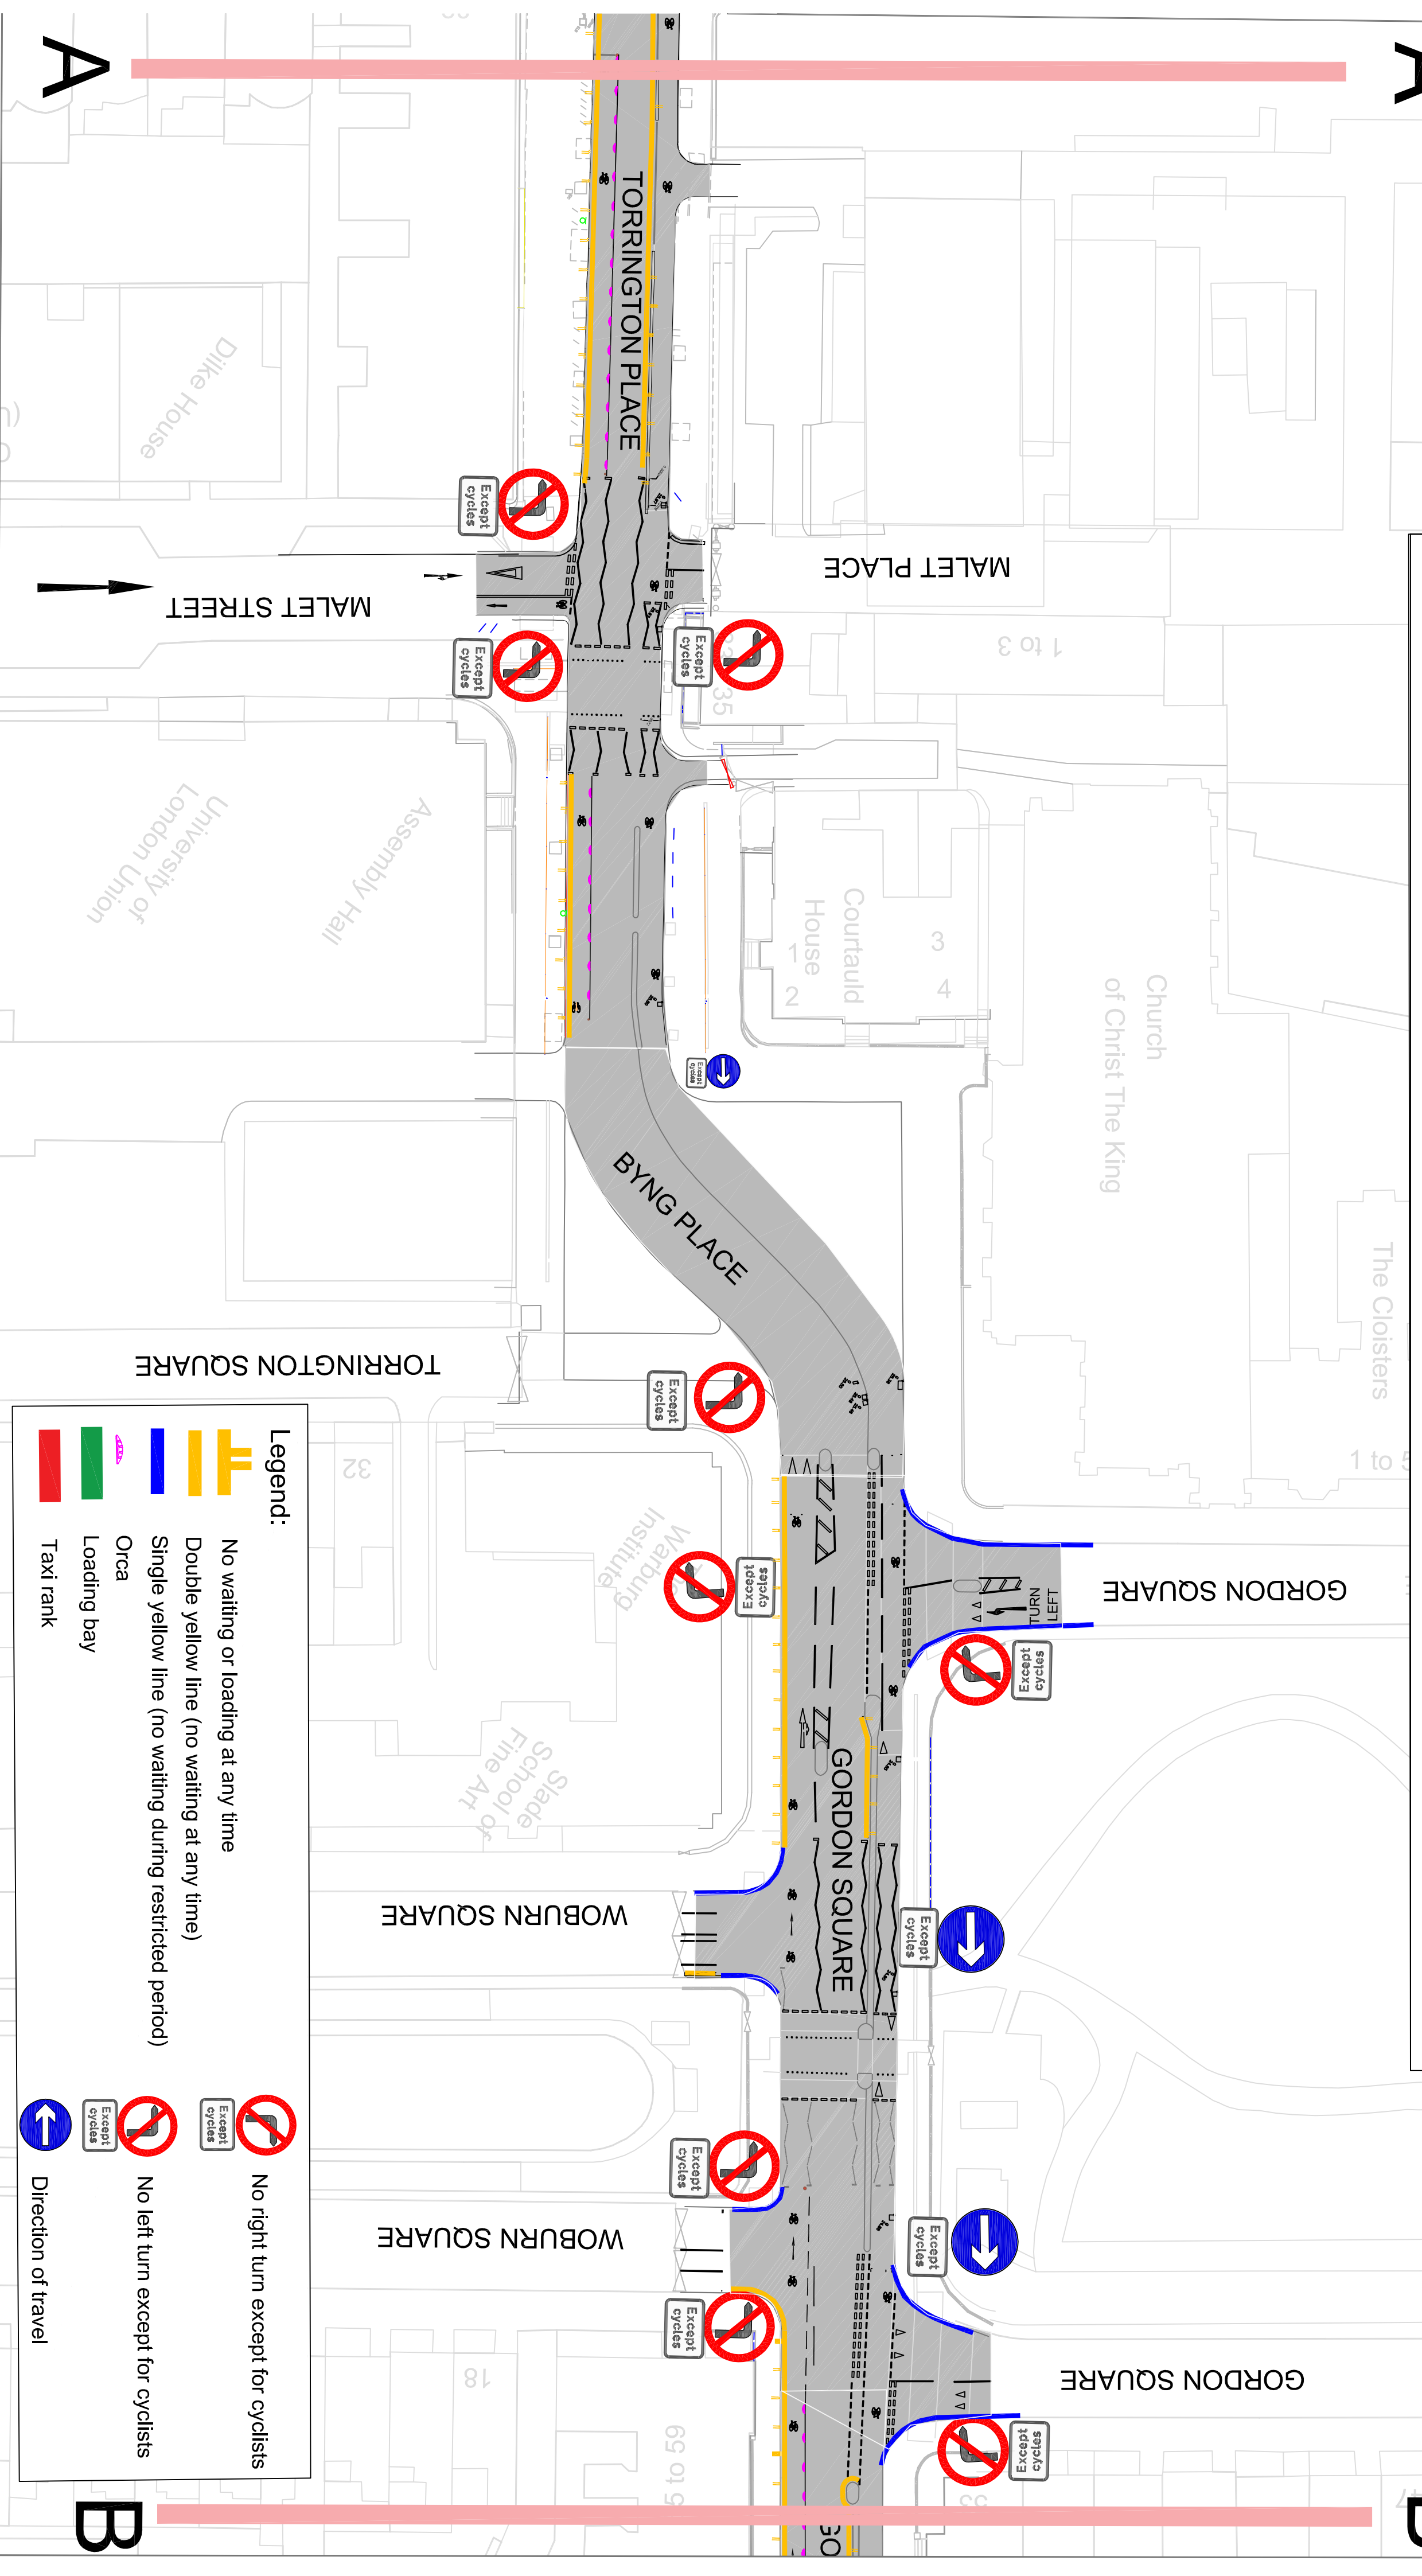

Legend:


- No waiting or loading at any time
- Double yellow line (no waiting at any time)
- Single yellow line (no waiting during restricted period)
- Orca
- Loading bay
- Taxi rank
- No right turn except for cyclists
- Except cycles
- No left turn except for cyclists
- Except cycles
- Direction of travel

A


A

B

B

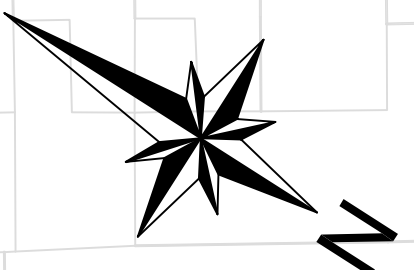

MAP 3 of 4 - TORRINGTON PLACE TO TAVISTOCK PLACE LOCATION AND EFFECT OF PROPOSED TRAFFIC ORDER

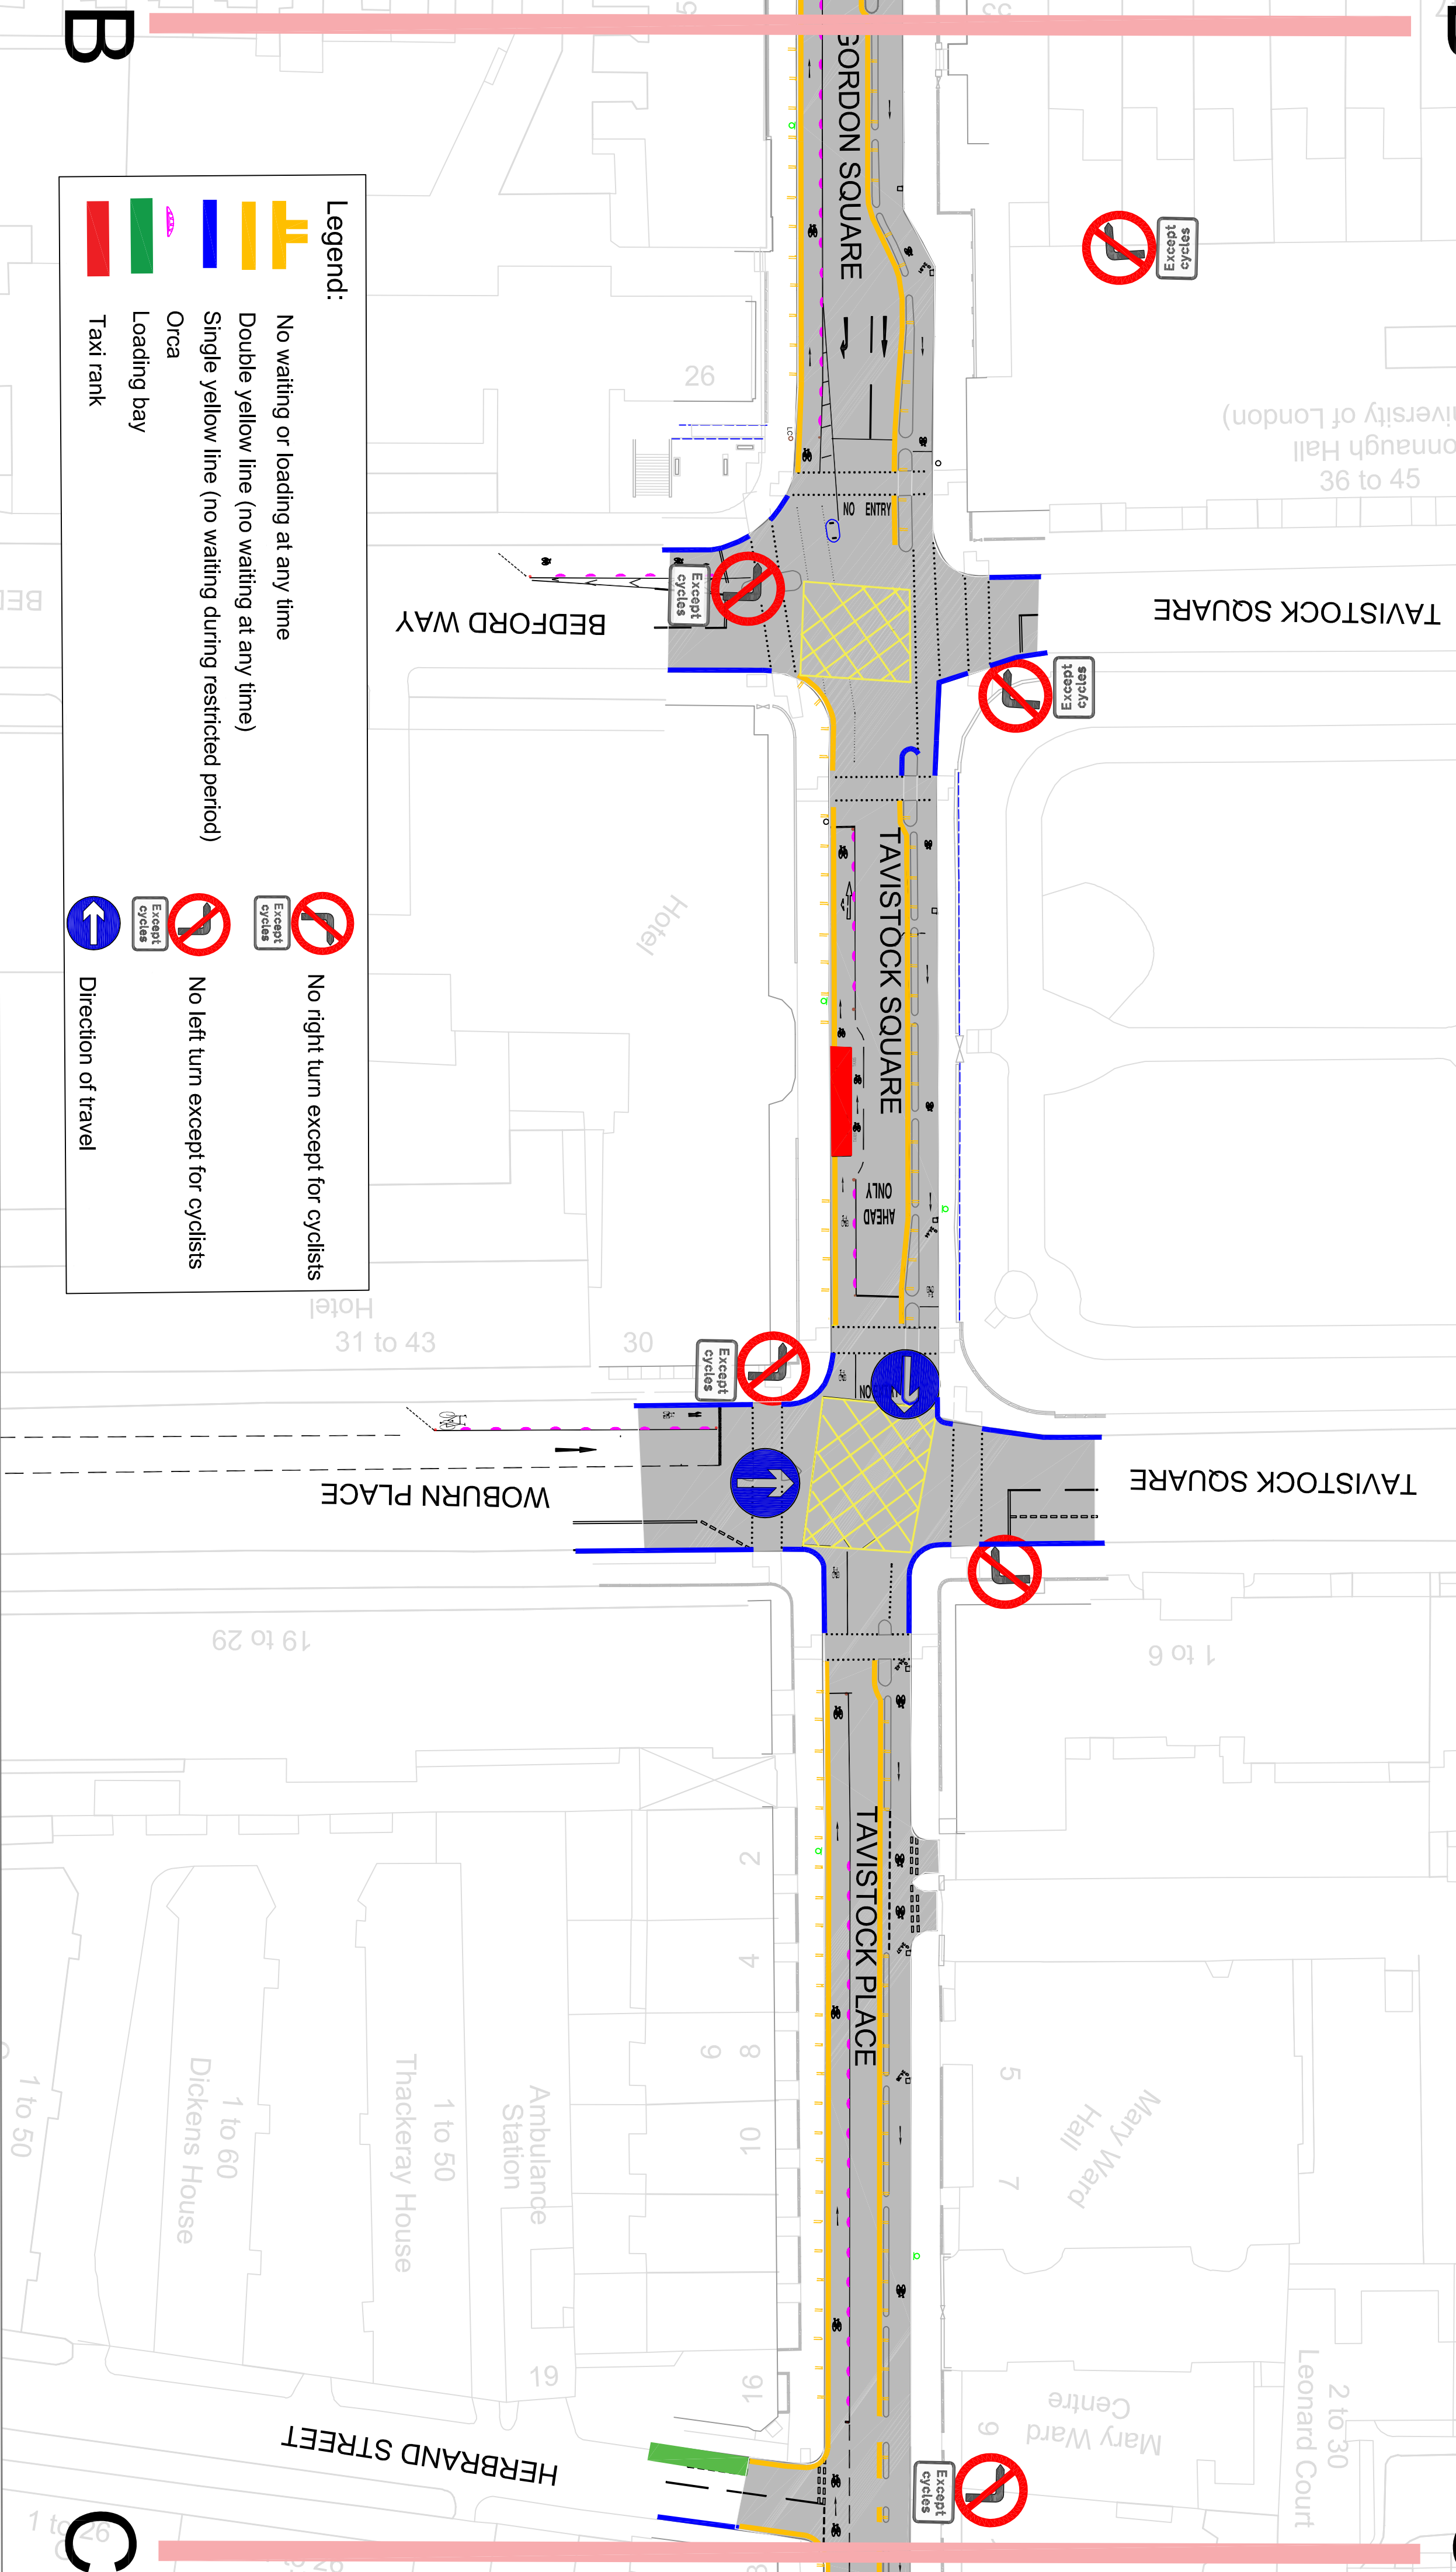


B

B

C

C

MAP 4 of 4 - TORRINGTON PLACE TO TAVISTOCK PLACE LOCATION AND EFFECT OF PROPOSED TRAFFIC ORDER

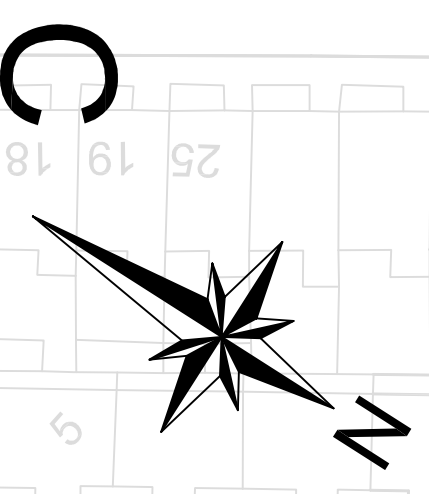

Legend:

- No waiting or loading at any time
- Double yellow line (no waiting at any time)
- Single yellow line (no waiting during restricted period)
- Orca
- Loading bay
- Taxi rank
- No right turn except for cyclists
- No left turn except for cyclists
- Direction of travel

